


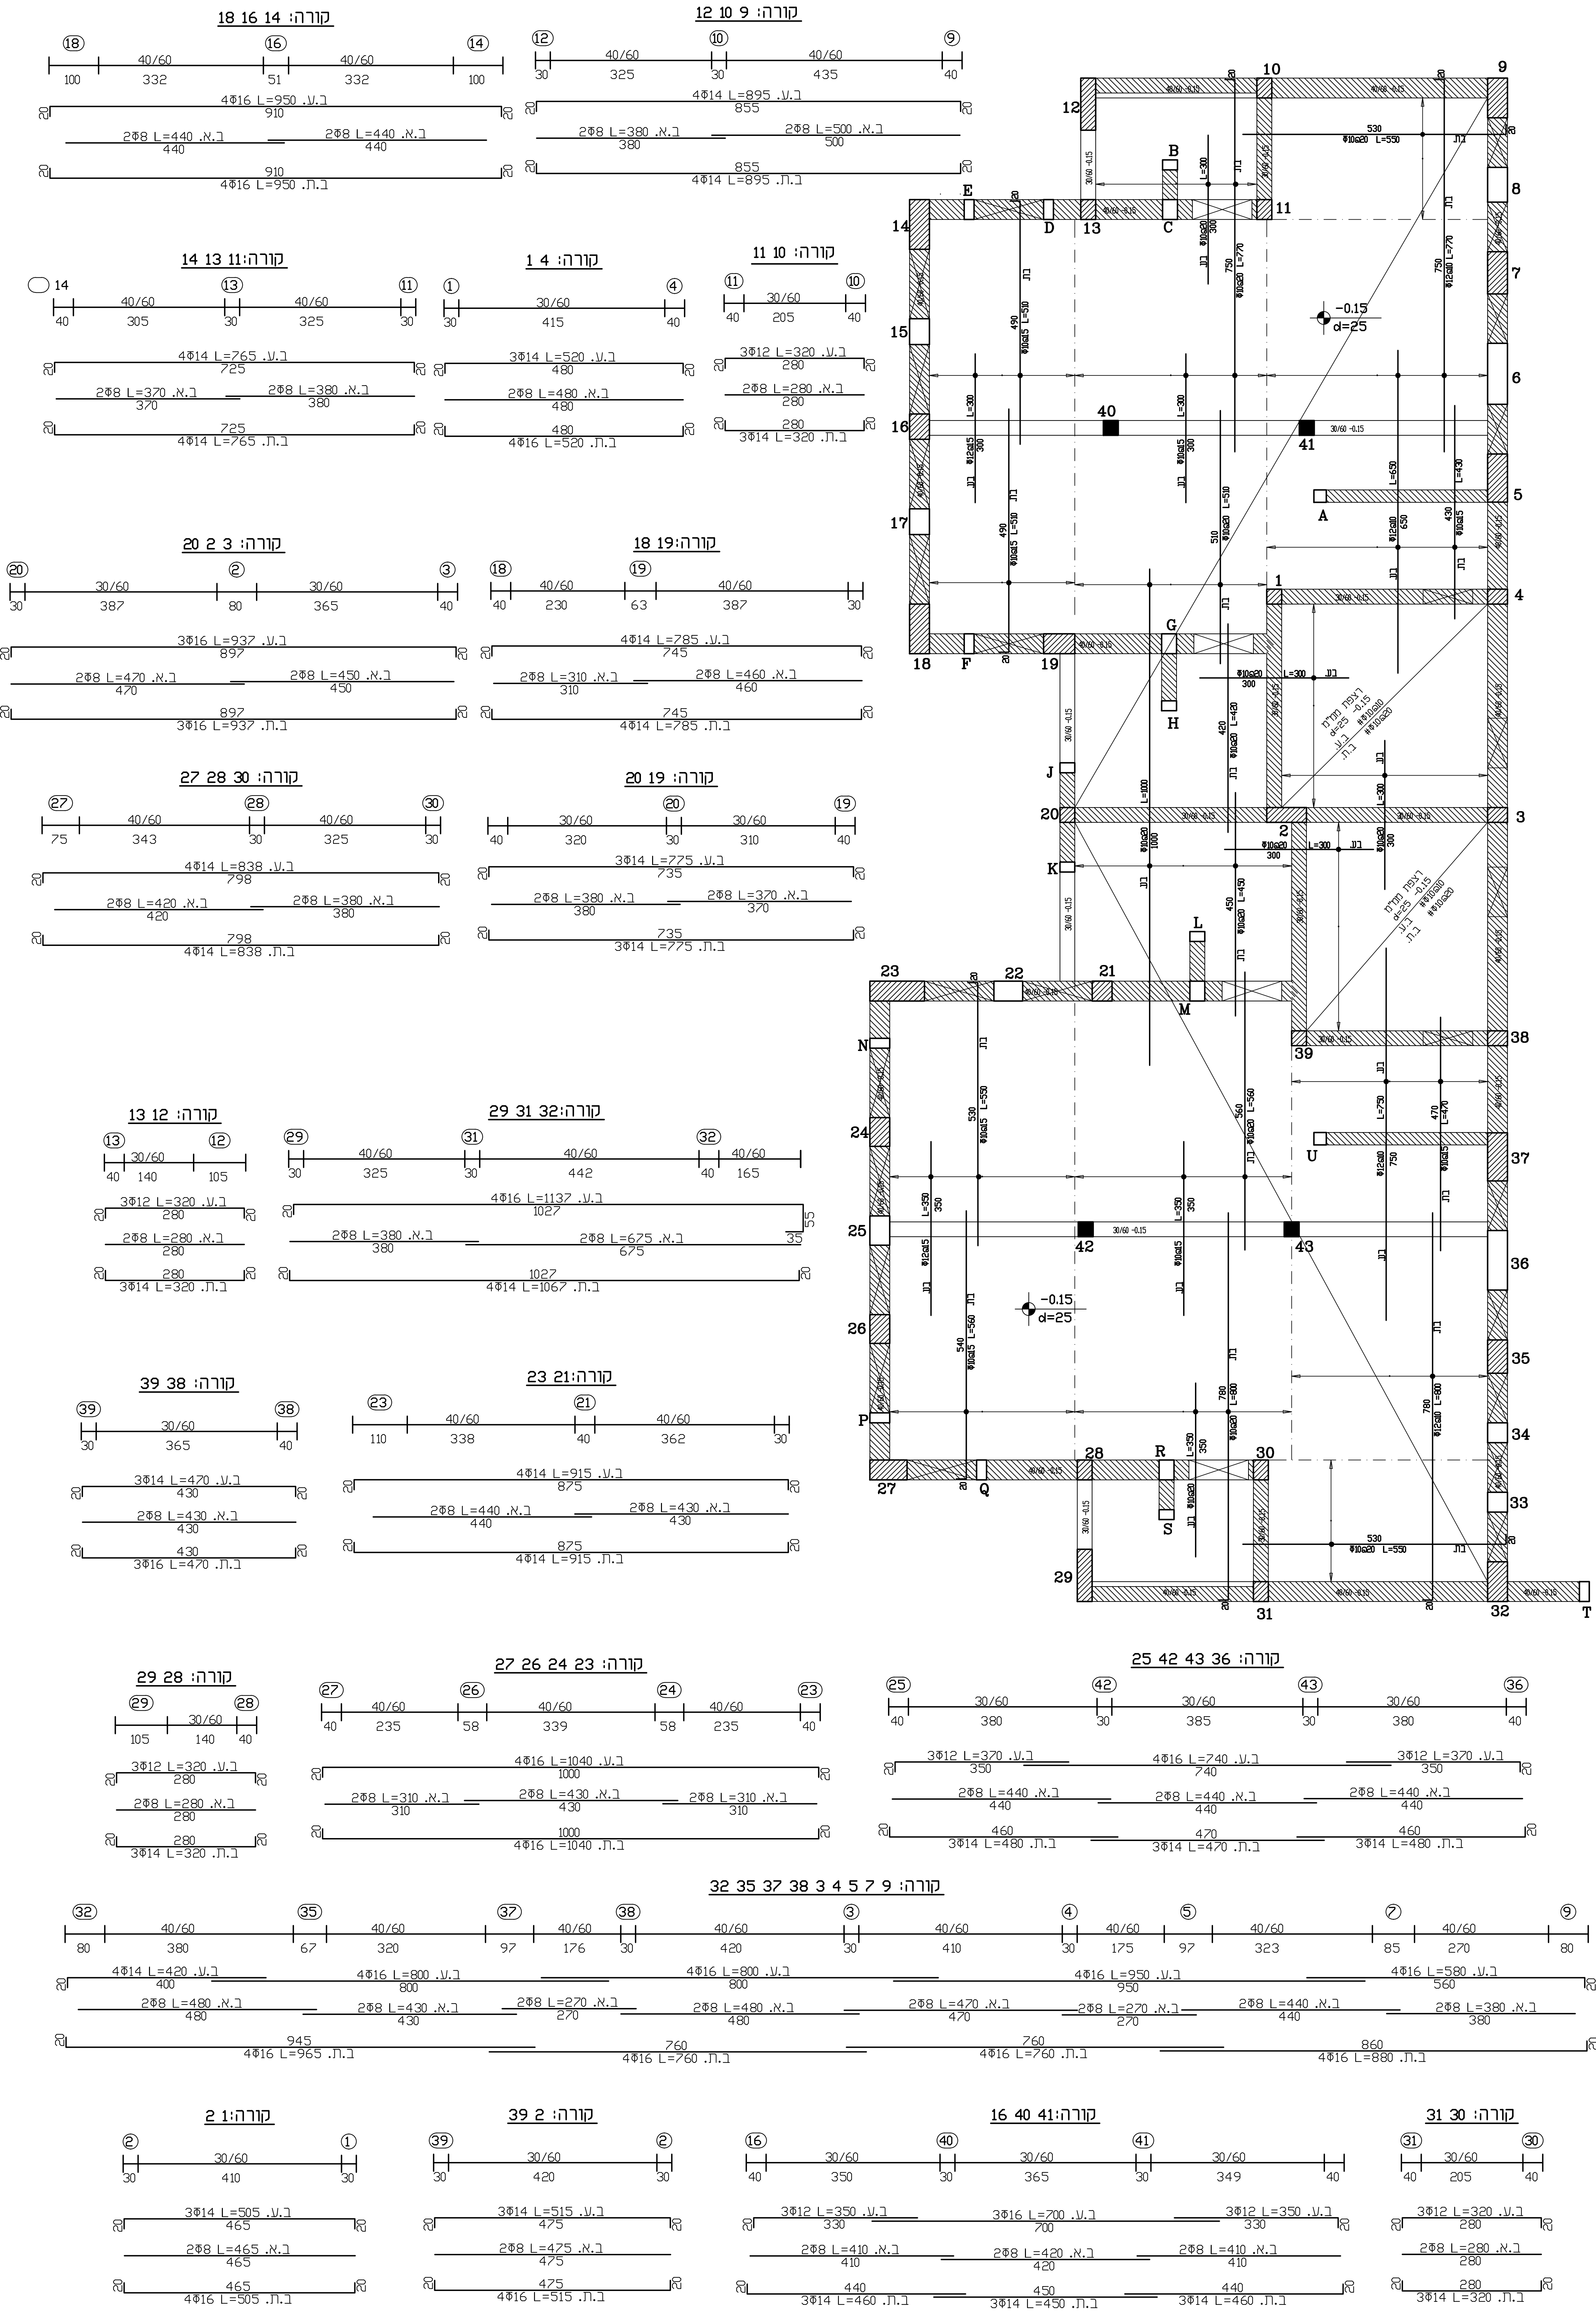

הקבלן אחראי לסידות על כל מנות או
אי התאמה יש להודיע למתכנן.


