

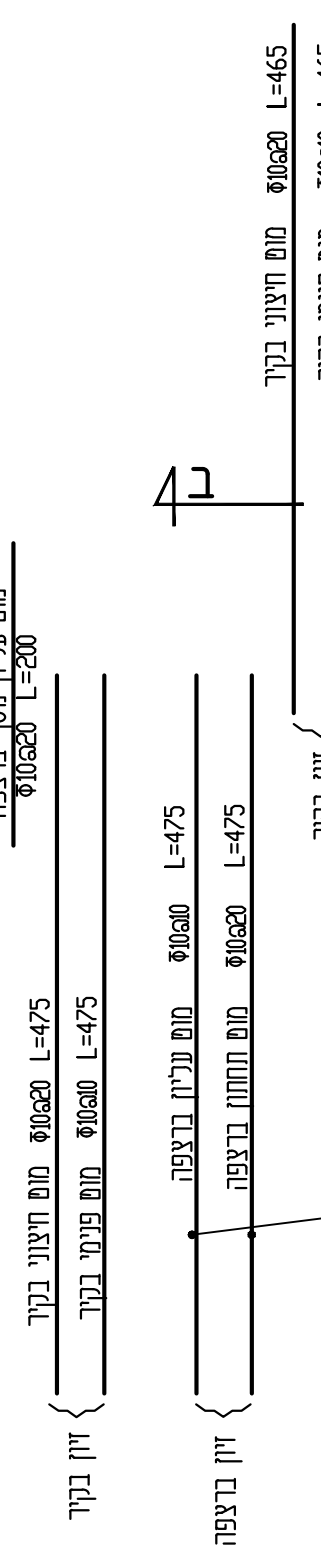
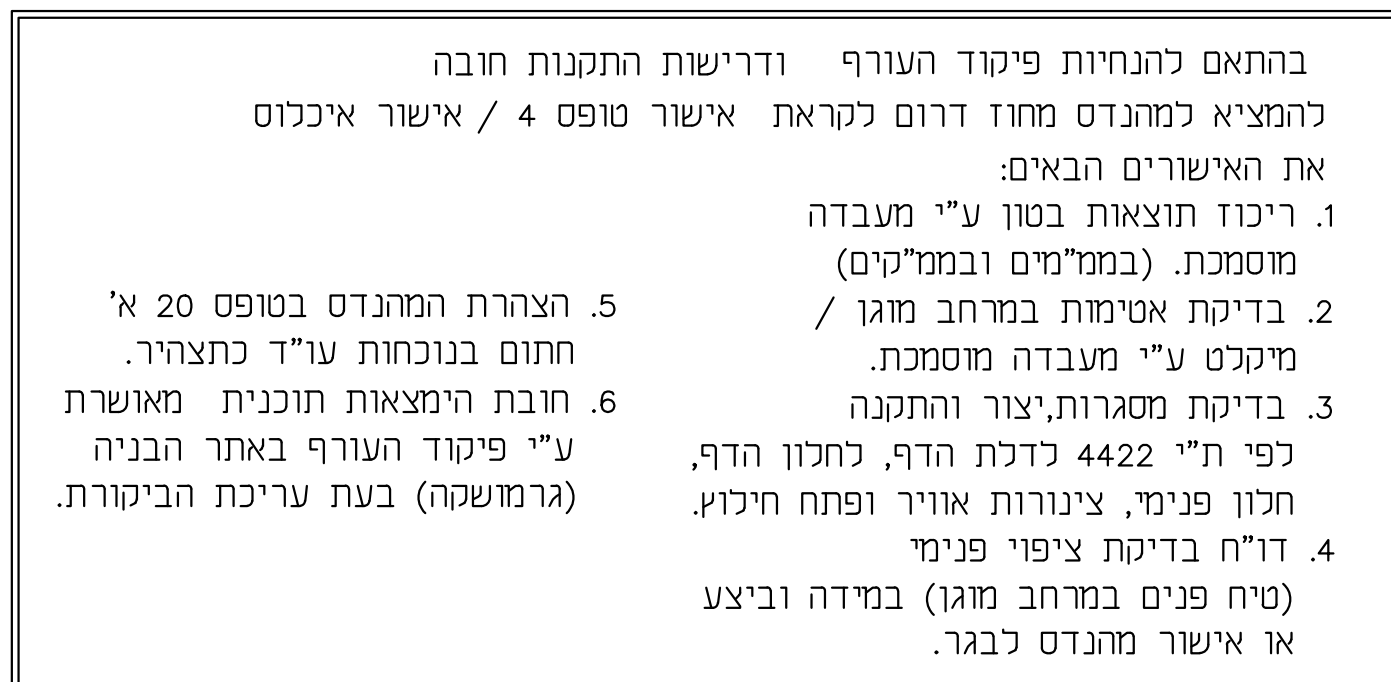
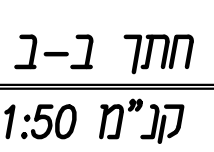


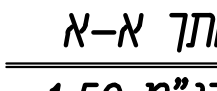

תכנית גג ממ"ח 1:50

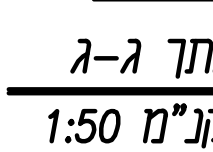

1354 17